
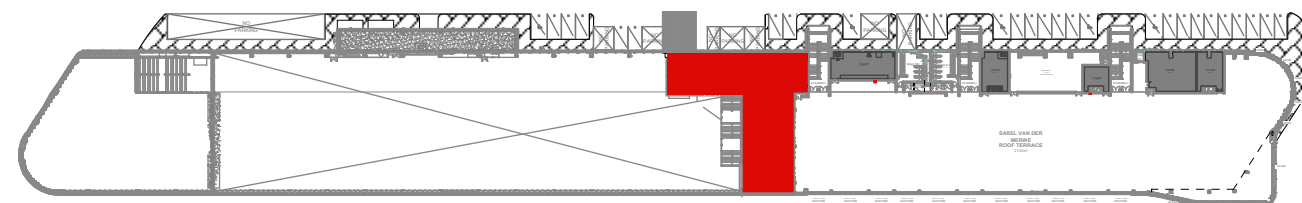


Venue Heights:
 3800 to Bottom of the Light
 3700 to Bottom of Light Beam
 3600 to Bottom of the Beam
 2600 to Bottom of Server Box

Symbol:	Description:	Qty:
	Fire Hose Reel	x
	Fire Extinguisher	2
	Single Socket 1 Phase Power Outlet	x
	Double Socket 1 Phase Power Outlet	4
	16A 3 Phase Power Outlet	x
	32A 3 Phase Power Outlet	1
	63A 3 Phase Power Outlet	x
	Public Announcement System	x

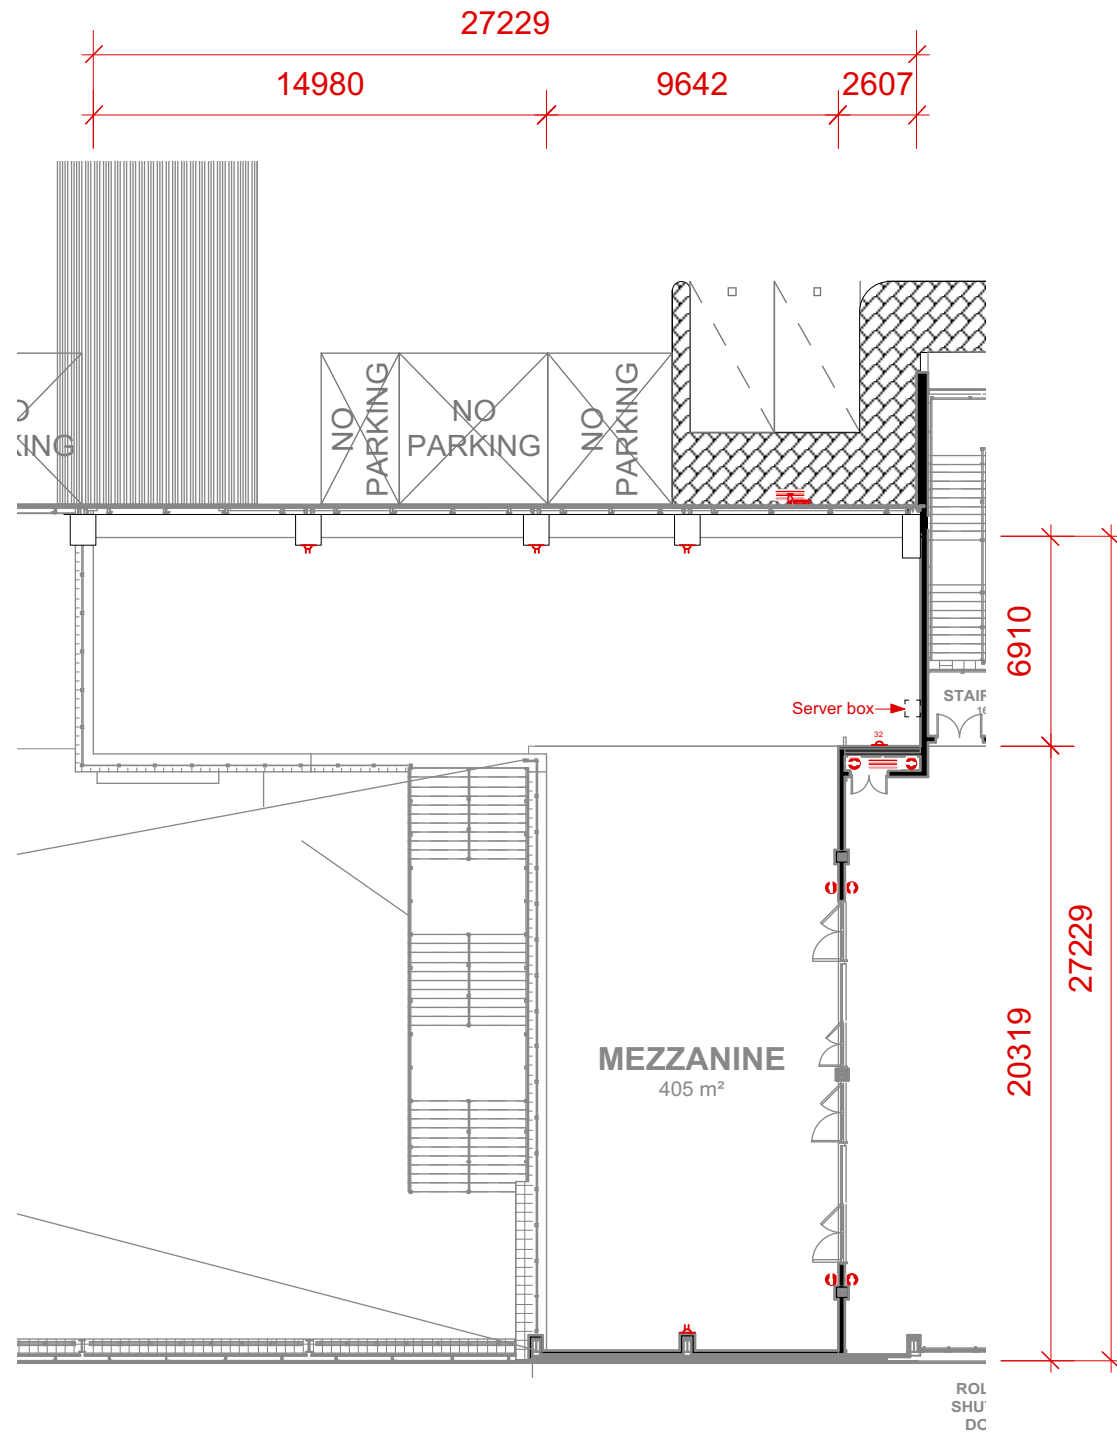

Venue » Pit Building
 » Lvl 2: Mezzanine
Scale » 1:250
 » A3