

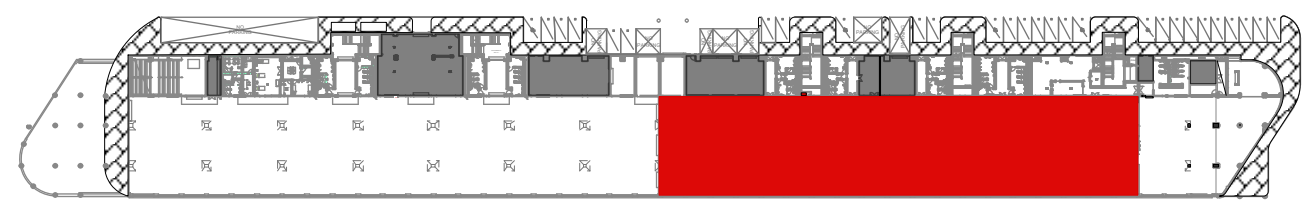


Symbol:	Description:	Qty:
	Fire Hose Reel	3
	Fire Extinguisher	40
	Single Socket 1 Phase Power Outlet	6
	Double Socket 1 Phase Power Outlet	36
	16A 3 Phase Power Outlet	6
	32A 3 Phase Power Outlet	10
	63A 3 Phase Power Outlet	6
	Public Announcement System	2

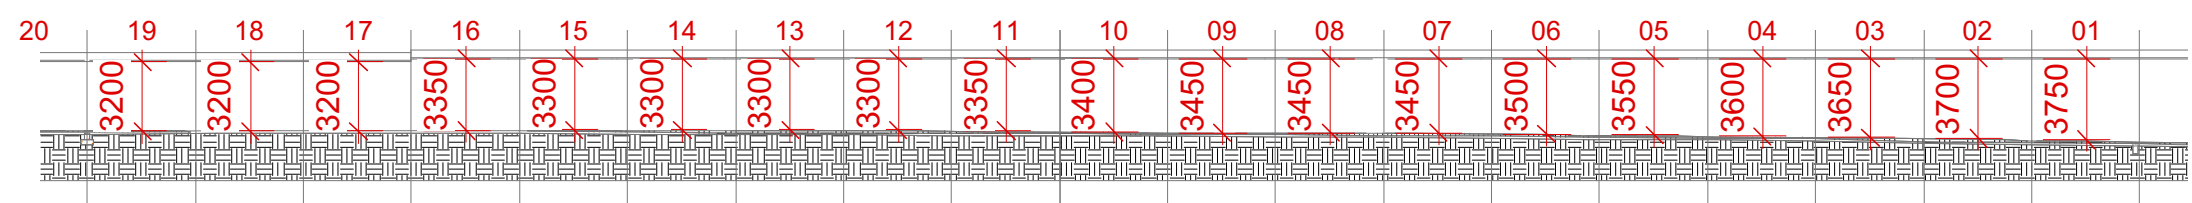

Venue » Pit Building
» Lvl G: North Pit Area
Scale » 1:350
» A3

Drawn by:

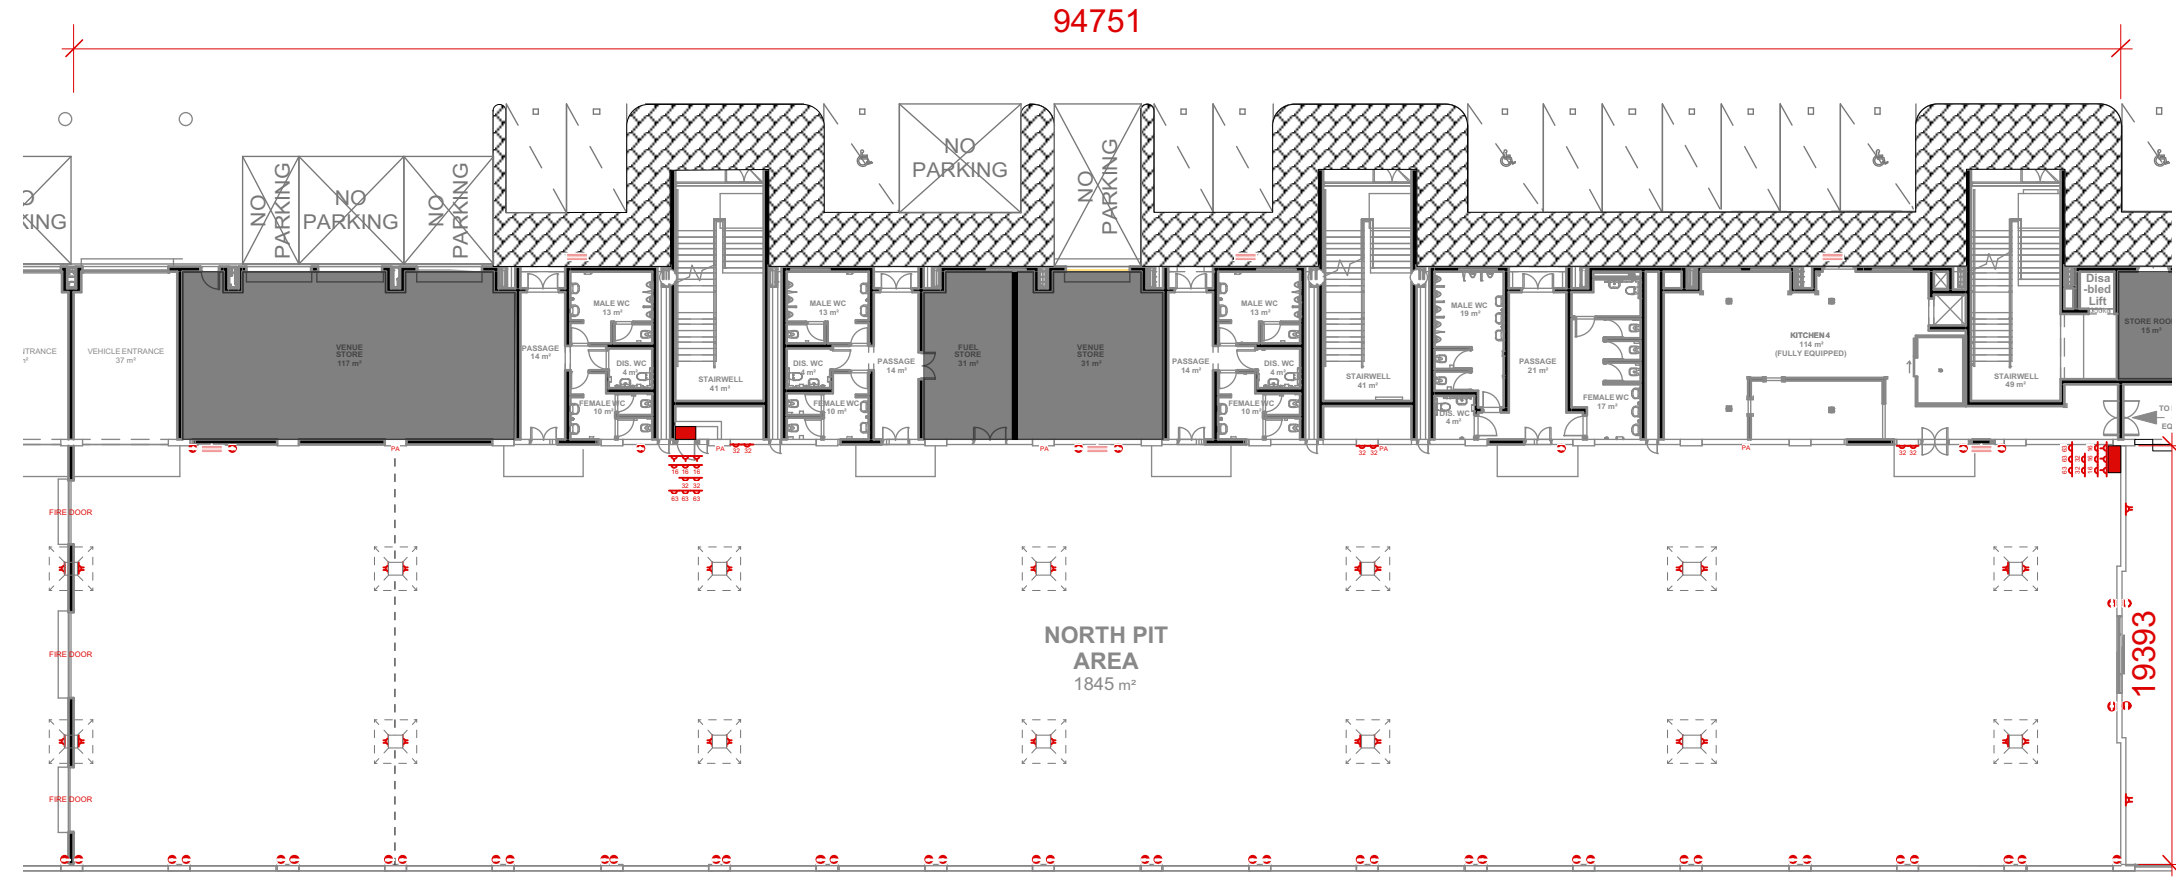