

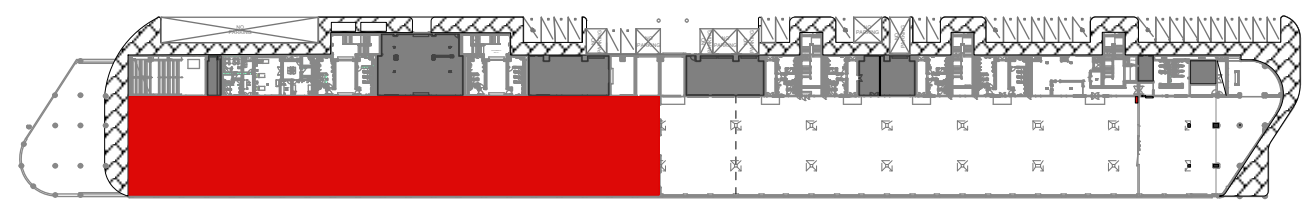


Symbol:	Description:	Qty:
	Fire Hose Reel	3
	Fire Extinguisher	52
	Single Socket 1 Phase Power Outlet	x
	Double Socket 1 Phase Power Outlet	28
	16A 3 Phase Power Outlet	x
	32A 3 Phase Power Outlet	8
	63A 3 Phase Power Outlet	x
	Public Announcement System	4

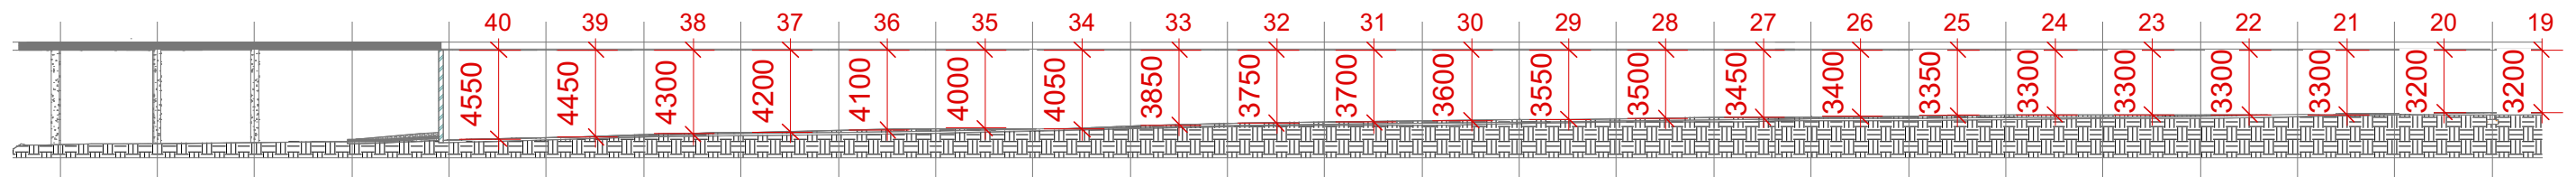

Venue » Pit Building
» Lvl G: South Pit Area
Scale » 1:350
» A3

Drawn by:

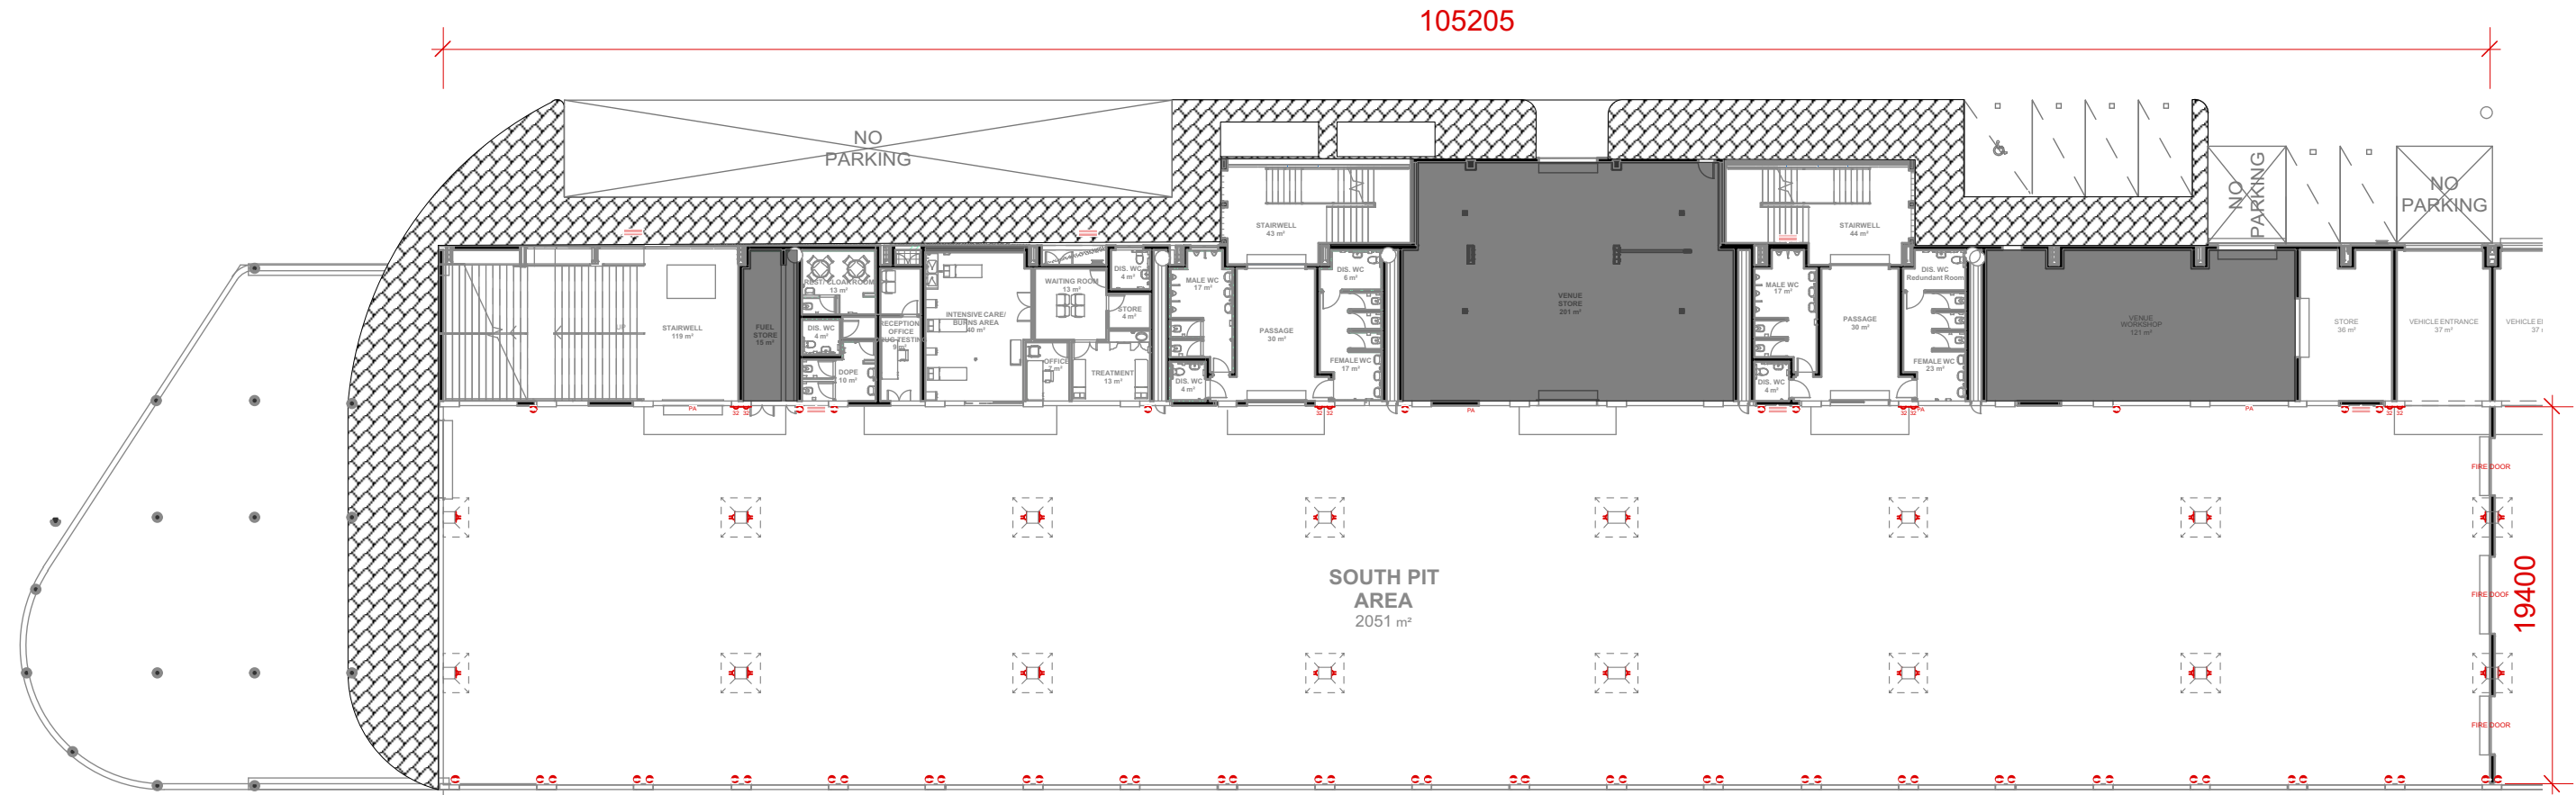